



Number	Manufacturer	DESCRIPTION	MODEL NUMBER	SERIAL NUMBER
1	LENOX	HVAC	GCS16-653-75-7Y	
2	LENOX	HVAC	GCS16-653-75-7Y	
3	LENOX	HVAC	GCS16-651-75-5P	
4	LENOX	HEAT PUMP	HS23-653-1Y	5193L06652
5	LENOX	HEAT PUMP	HS23-653-1Y	5193L06653
6	LENOX	HVAC		
7		VENT PIPE GAS		
8		SEWER VENT		
9		VENT PIPE GAS		
10		ELEVATOR SHAFT VENT		
11		ROOF DRAINS		
12		ROOF DRAINS		
13		HOT WATER VENT		
14		EXHAUST		

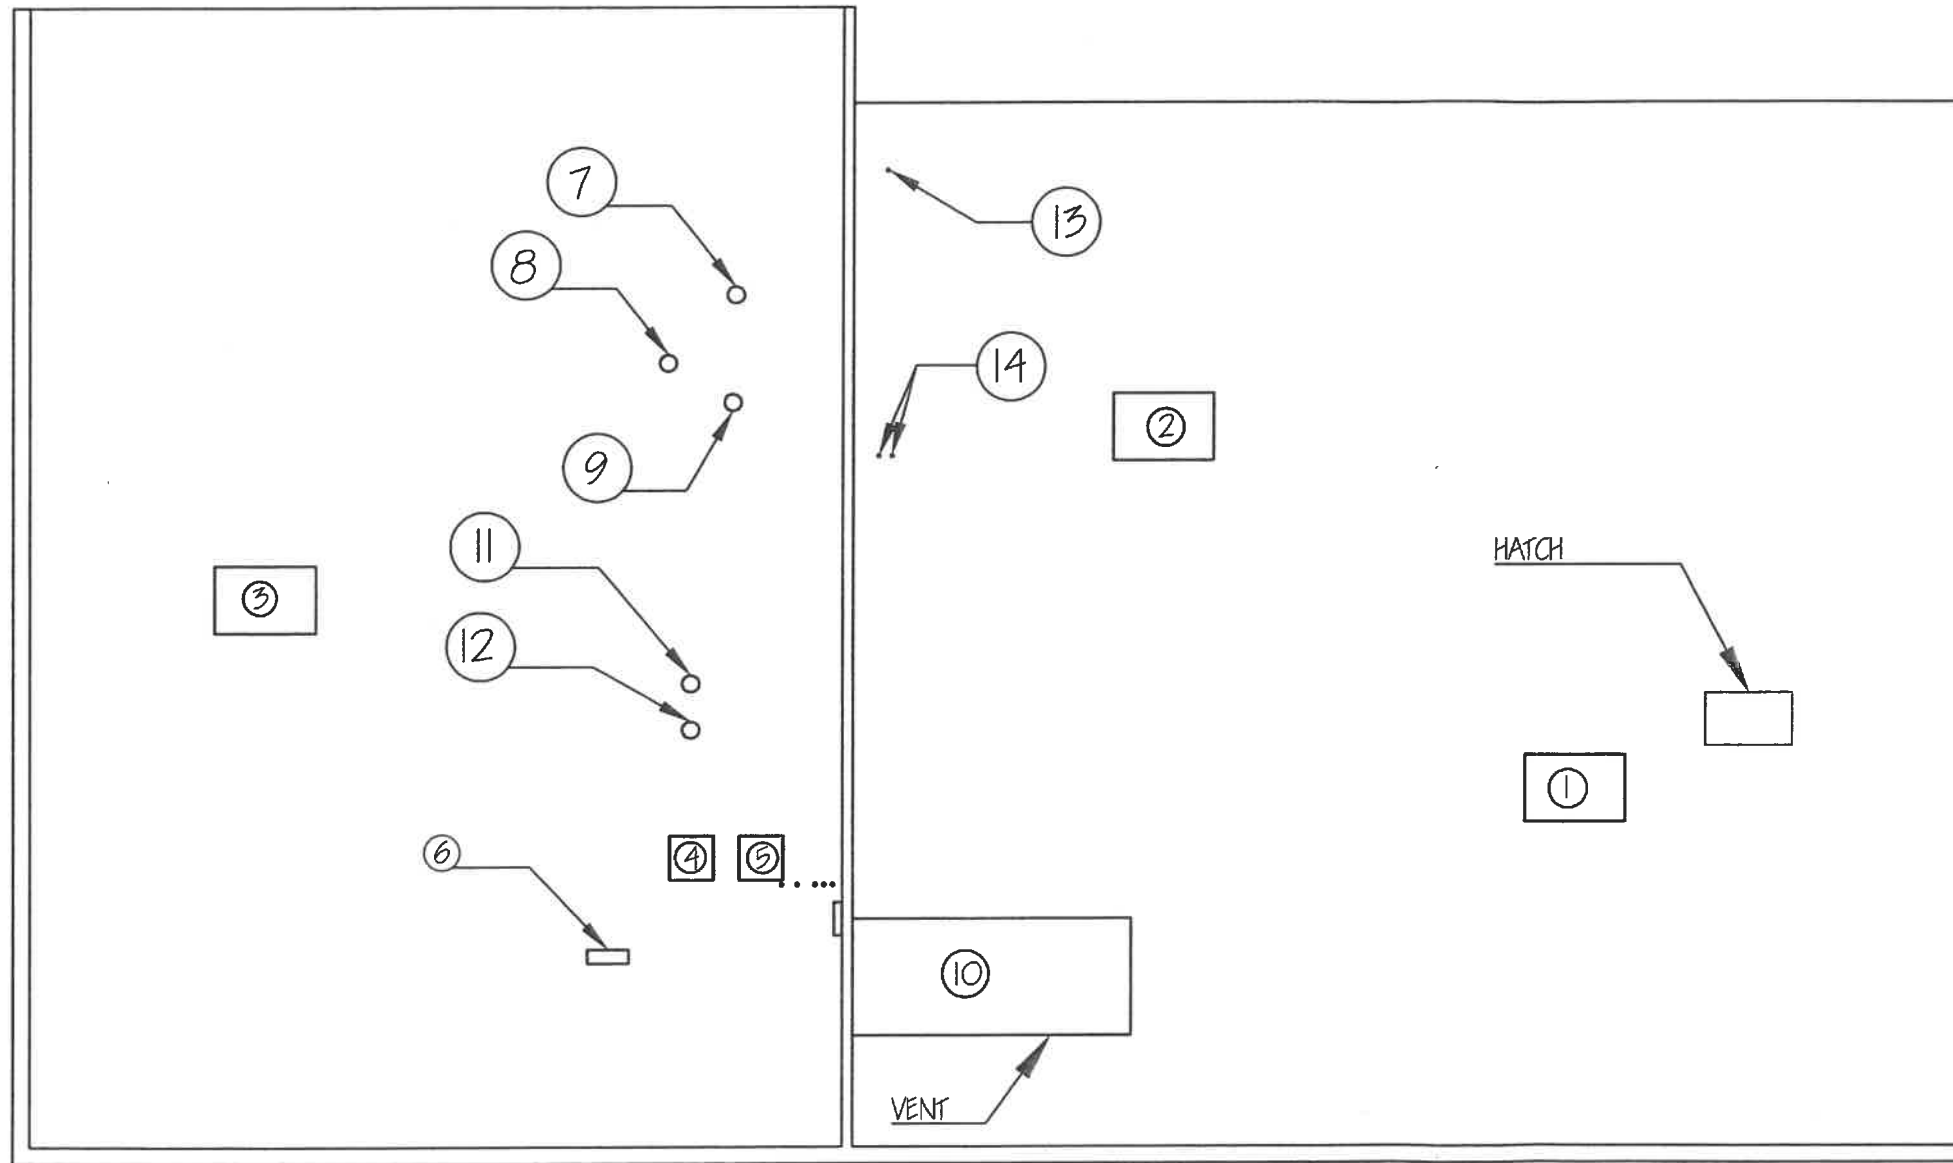

EVERETT COMMUNITY COLLEGE


DATE	02/15/12	DRAWING TITLE				
DWN BY	BRANDON H	VOA BUILDING ROOF PLANS				
CHK BY	KEVIN M.					
APPROVED	KEVIN M.	2801 Lombard Ave. Everett, WA.				
SCALE	3/32":1'	SIZE	DWG/PART NO.	SHEET	REV	WT
		B	TEXT	4/4	NA	NA

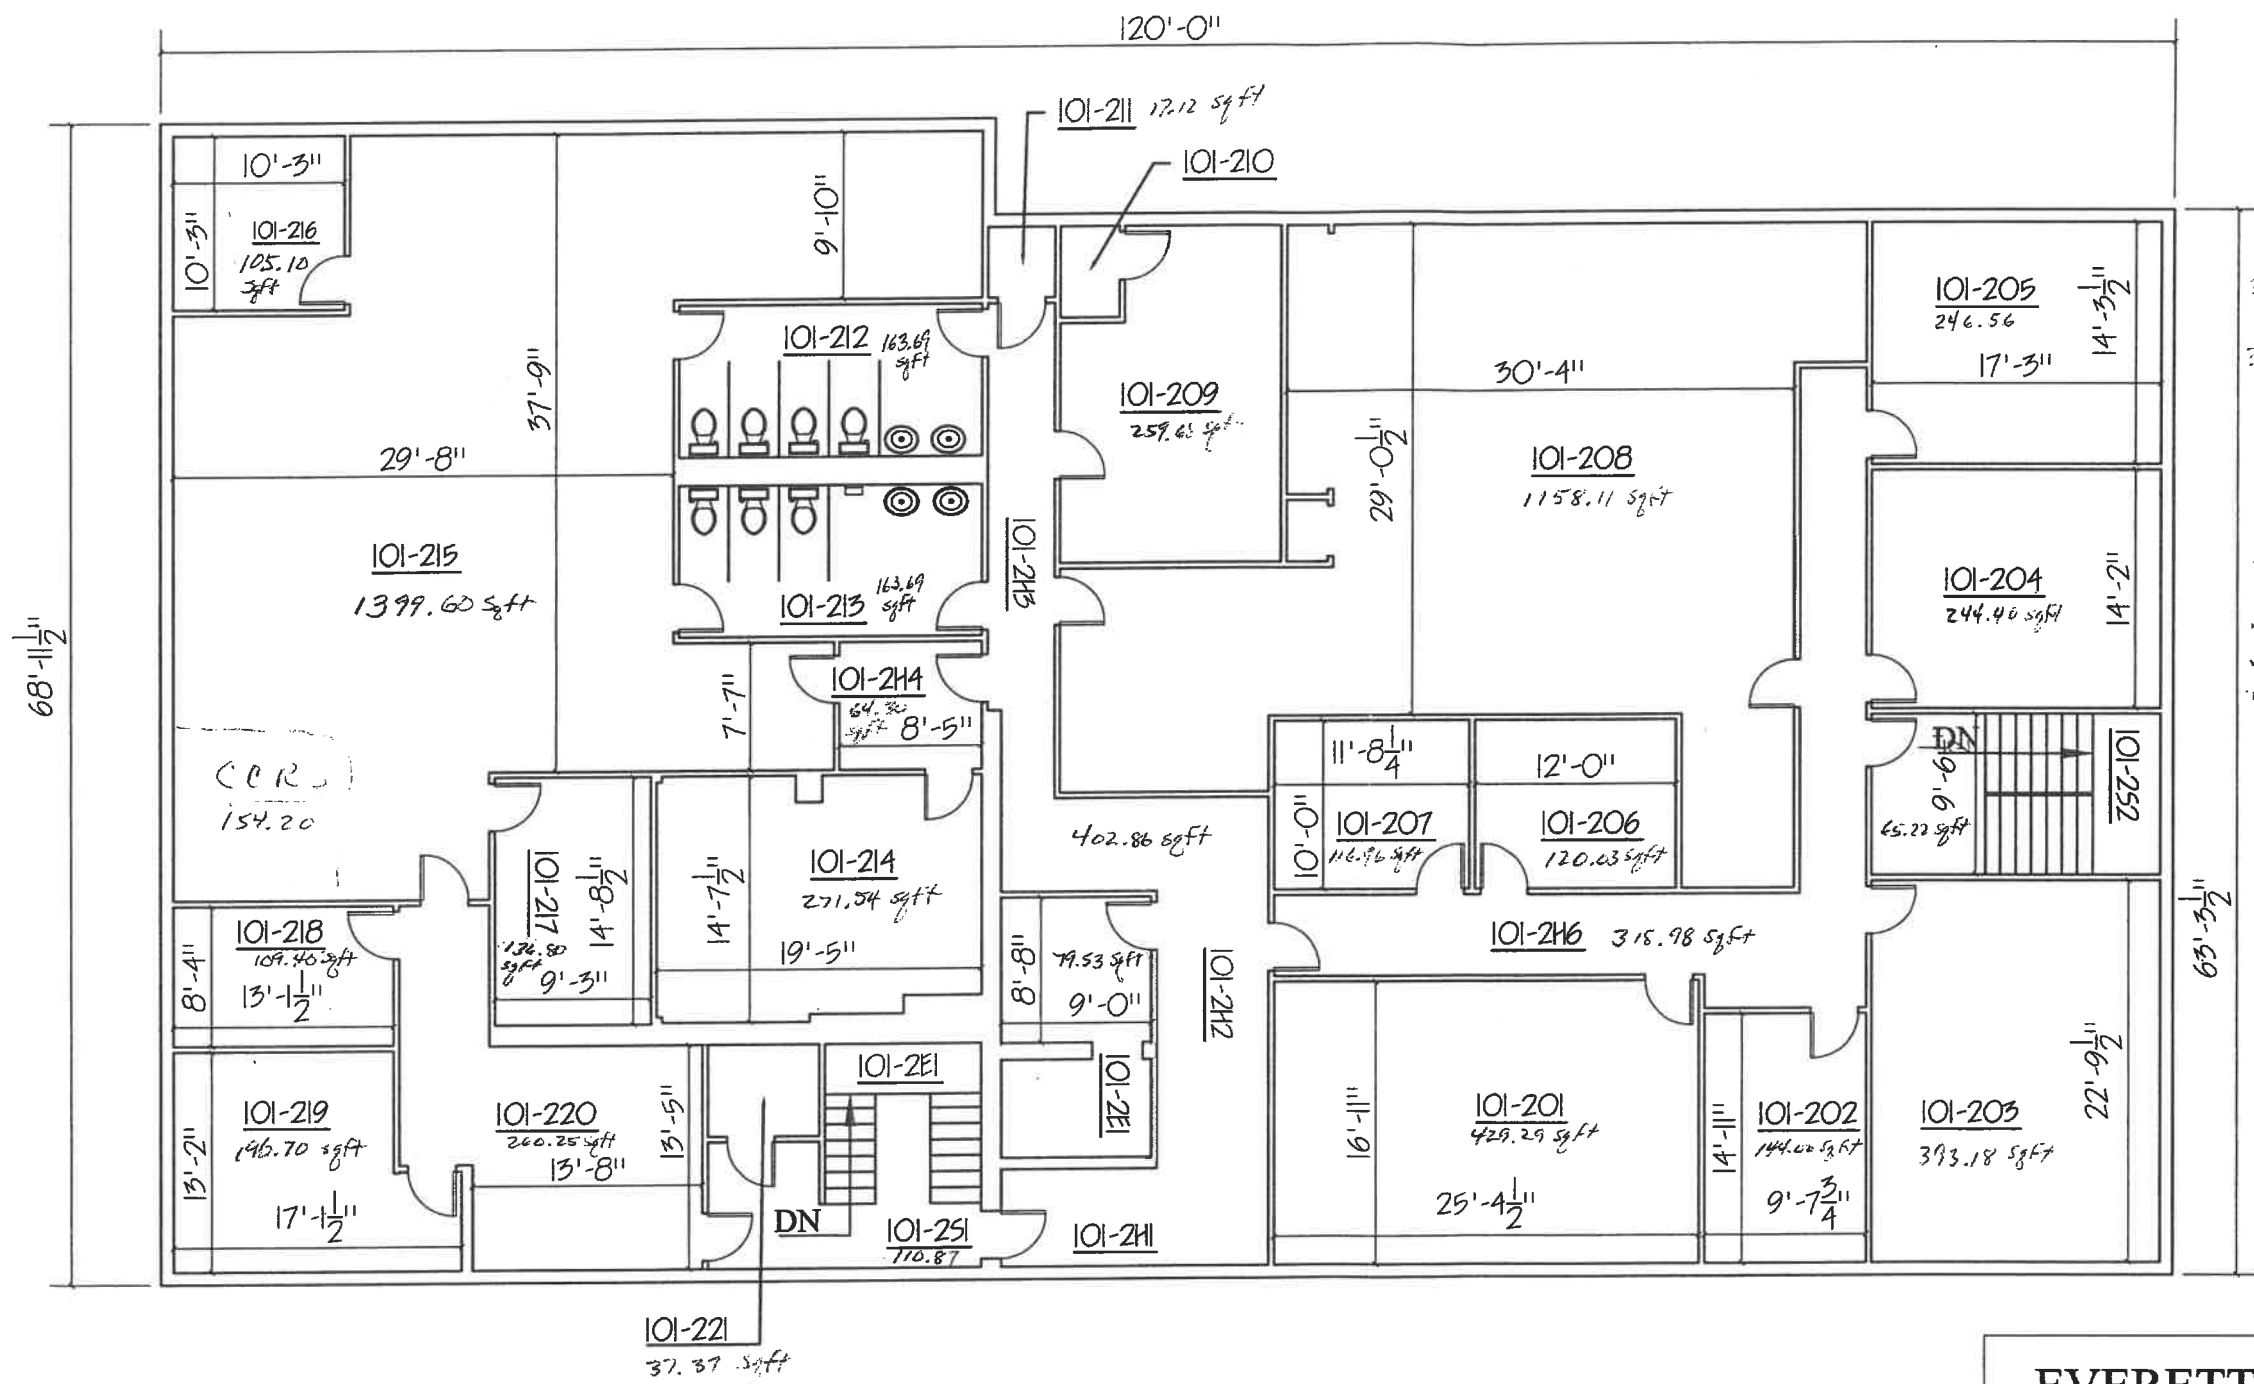

ROOM NUMBER	SQUARE FOOT	PERCENT OF TOTAL
✓ 101-216	✓ 105.10'	1.50%
✓ 101-215	✓ 1399.60	19.95%
✓ 101-212	✓ 163.69	2.33%
✓ 101-213	✓ 163.69	2.33%
✓ 101-2H4	✓ 64.30	0.92%
✓ 101-214	✓ 271.54	3.87%
✓ 101-217	✓ 136.80	1.95%
✓ 101-218	✓ 109.40	1.56%
✓ 101-219	✓ 196.70	2.80%
✓ 101-220	✓ 260.25	3.71%
✓ 101-221	37.37	0.53%
✓ 101-251	✓ 110.87	1.58%
✓ 101-211	17.12	0.24%
✓ 101-2H1,2H2,2H3	✓ 402.86	5.74%
✓ 101-2E1	✓ 79.53	1.13%
✓ 101-209	✓ 259.68	3.70%
✓ 101-208	✓ 1158.11	16.51%
✓ 101-205	✓ 246.56	3.51%
✓ 101-204	✓ 244.40	3.48%
✓ 101-207	✓ 116.96	1.67%
✓ 101-206	✓ 120.03	1.71%
✓ 101-252	✓ 65.22	0.93%
✓ 101-2H6	✓ 318.98	4.55%
✓ 101-201	✓ 429.29	6.12%
✓ 101-202	✓ 144.00	2.05%
✓ 101-203	✓ 393.18	5.60%
TOTAL	7015.23	100.00%

EVERETT COMMUNITY COLLEGE


DATE 03/15/12	DRAWING TITLE VOA BUILDING SECOND FLOOR PLAN			
DWN BY BRANDON H.	2801 Lombard Ave. Everett, WA.			
CHK BY KEVIN M.	SIZE B	DWG/PART NO. DIMENSIONS	SHEET 3/4	REV NA
APPROVED KEVIN M.	WT NA			
SCALE 3/32":1'				

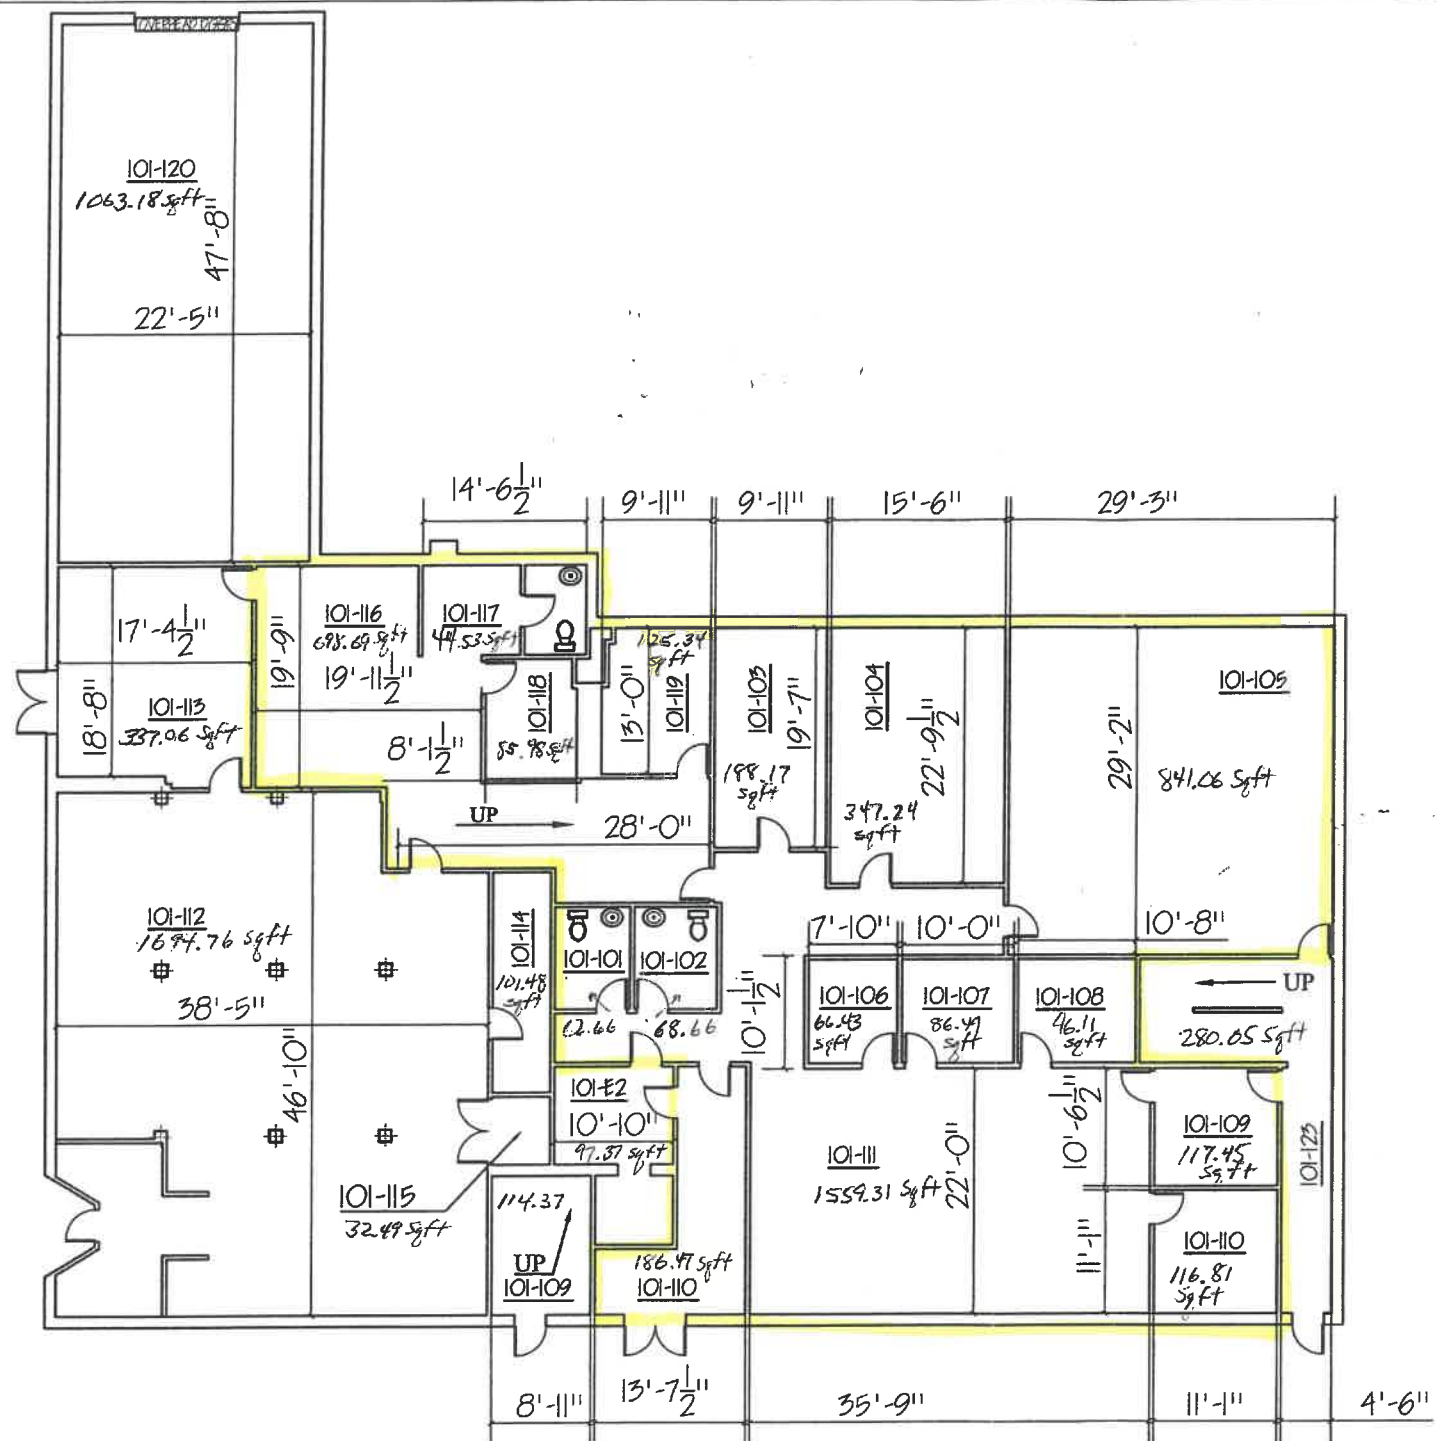

	ROOM NUMBER	SQUARE FOOT	PERCENT OF TOTAL
Admin	101-120	1063.18	12.64%
	✓ 101-113	✓ 337.06	4.01%
	✓ 101-112	✓ 1694.76	20.15%
	✓ 101-116	✓ 698.69	8.31%
	✓ 101-117	✓ 44.53	0.53%
	✓ 101-118	✓ 85.98	1.02%
	✓ 101-119	✓ 125.34	1.49%
	✓ 101-114	✓ 101.48	1.21%
	✓ 101-115	✓ 32.49	0.39%
	Property	101-109	✓ 114.37
Property	101-110	✓ 186.47	2.22%
Property	101-E2	✓ 97.37	1.16%
✓	101-101	✓ 62.66	0.74%
✓	101-102	✓ 68.66	0.82%
✓	101-111	✓ 1559.31	18.54%
✓	101-103	✓ 188.17	2.24%
✓	101-104	✓ 347.24	4.13%
✓	101-105	✓ 841.06	10.00%
✓	101-106	✓ 66.43	0.79%
✓	101-107	✓ 86.49	1.03%
✓	101-108	✓ 96.11	1.14%
✓	101-109	✓ 117.45	1.40%
✓	101-110	✓ 116.81	1.39%
✓	101-123	✓ 280.05	3.33%
	TOTAL	8412.16	100.00%

EVERETT COMMUNITY COLLEGE

DATE 03/15/12	DRAWING TITLE VOA BUILDING FIRST FLOOR PLAN			
DWN BY BRANDON H	2801 Lombard Ave. Everett WA.			
CHK BY KEVIN M.	SIZE B	DWG/PART NO. DIMENSIONS	SHEET 2/4	REV NA
APPROVED KEVIN M.	WT NA			
SCALE 1/16"=1'				

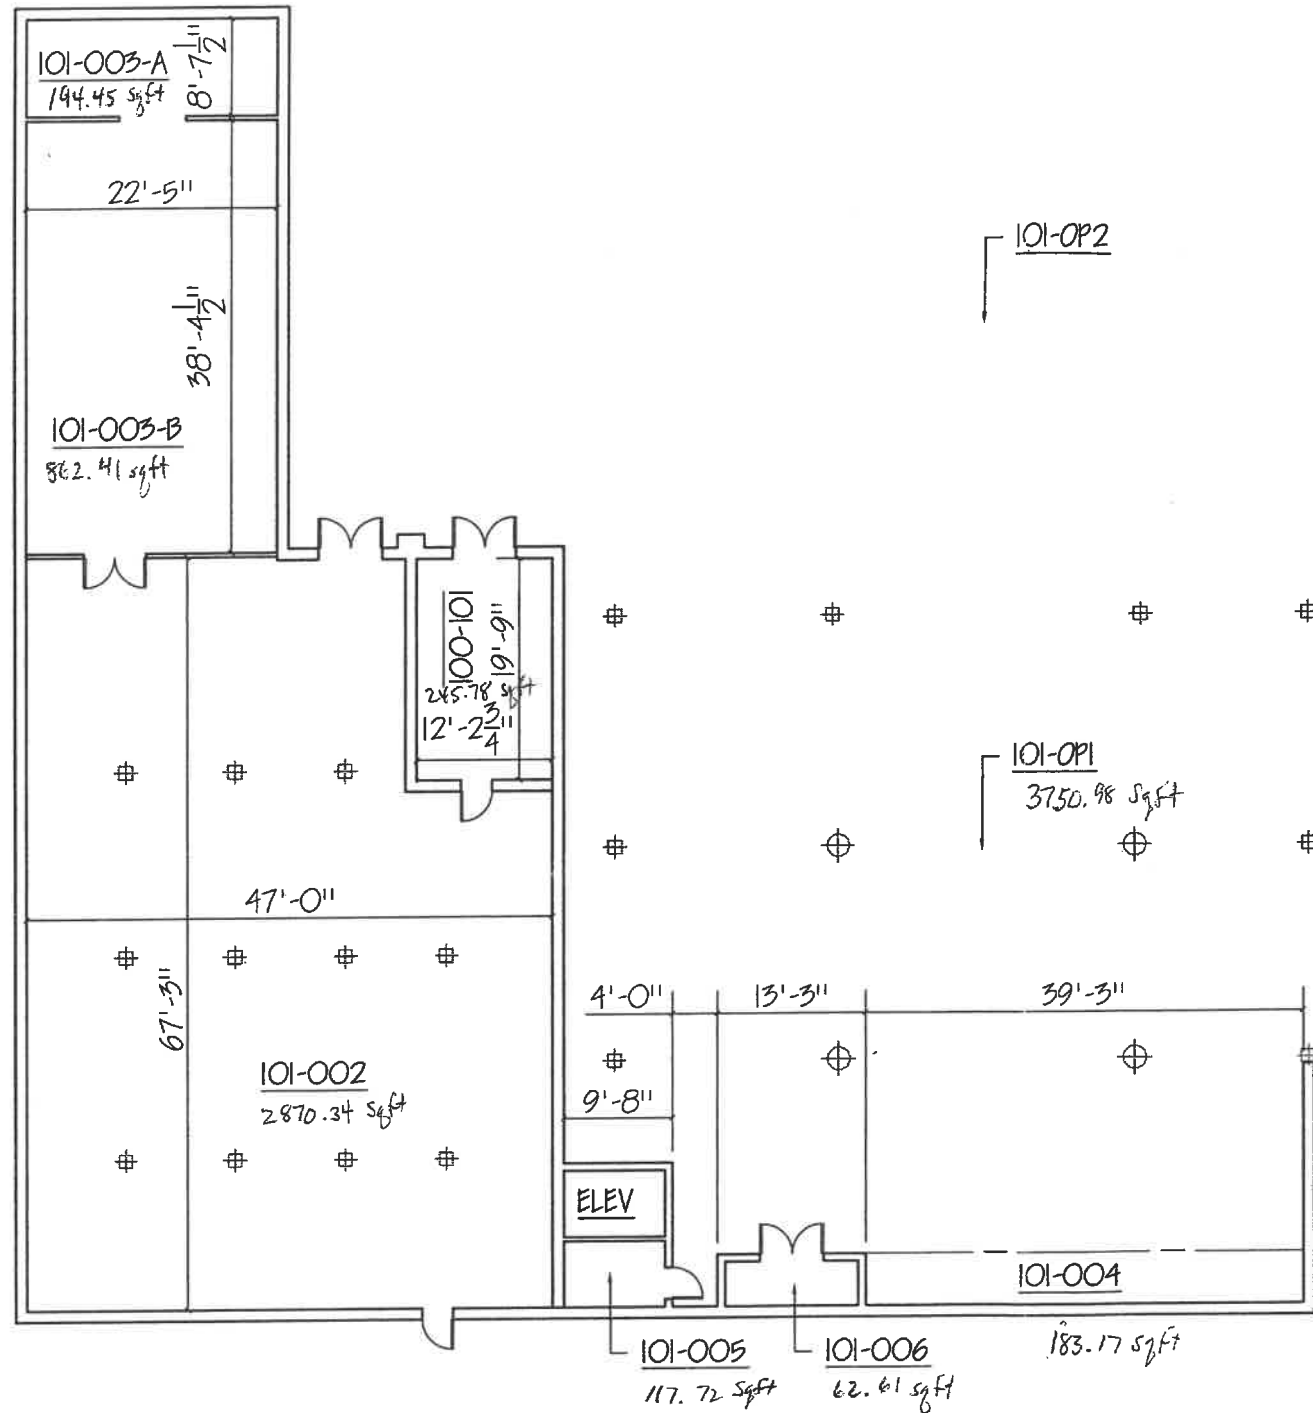

ROOM NUMBER	SQUARE FOOT	PERCENT OF TOTAL
✓ 101-003-A	194.45	2.35%
✓ 101-003-B	862.41	10.41%
✓ 101-002	2870.34	34.63%
✓ 101-001	245.78	2.97%
✓ 101-005	117.72	1.42%
101-006	62.61	0.76%
101-004	183.17	2.21%
101-OP1-OP2	3750.98	45.26%
TOTAL	8287.46	100.00%

EVERETT COMMUNITY COLLEGE

DATE	03/15/12	DRAWING TITLE			
DWN BY	BRANDON H	VOA BUILDING BASEMENT PLAN			
CHK BY	KEVIN M.				
APPROVED	KEVIN M.	2801 Lombard Ave. Everett WA.			
SCALE	1/16":1'	SIZE	DWG/PART NO.	SHEET	REV
		B	DIMENSIONS	1/4	NA
				WT	NA